




Site Plan

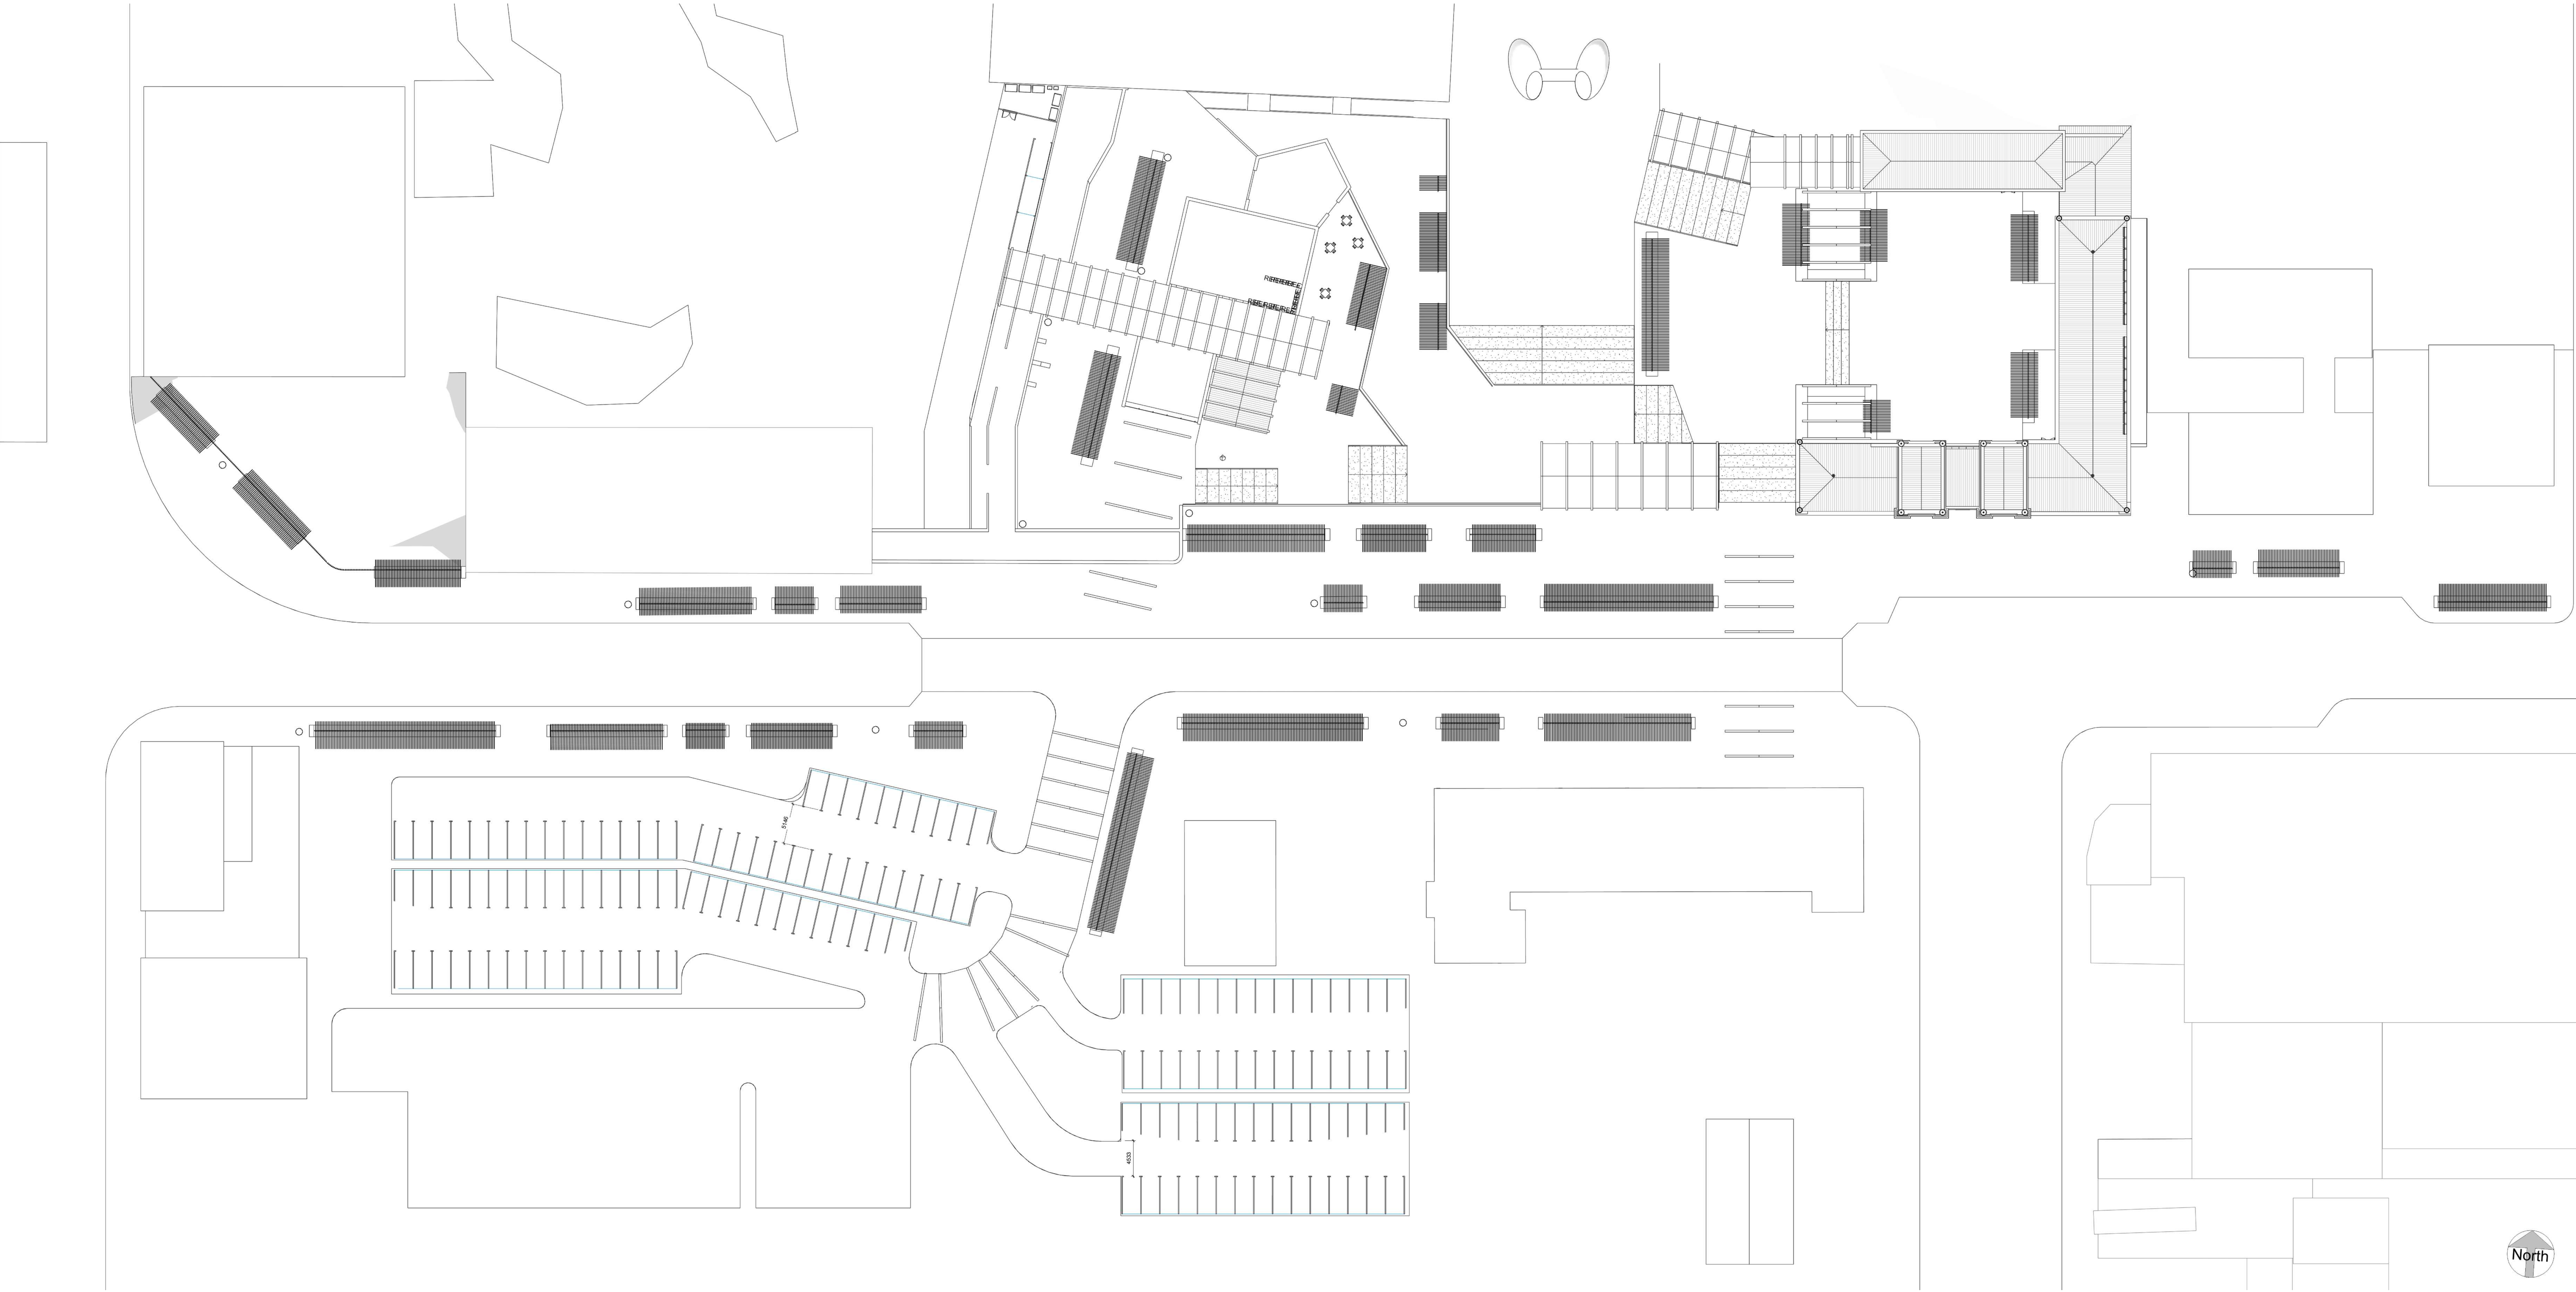




Ground Floor Kitchen Plan

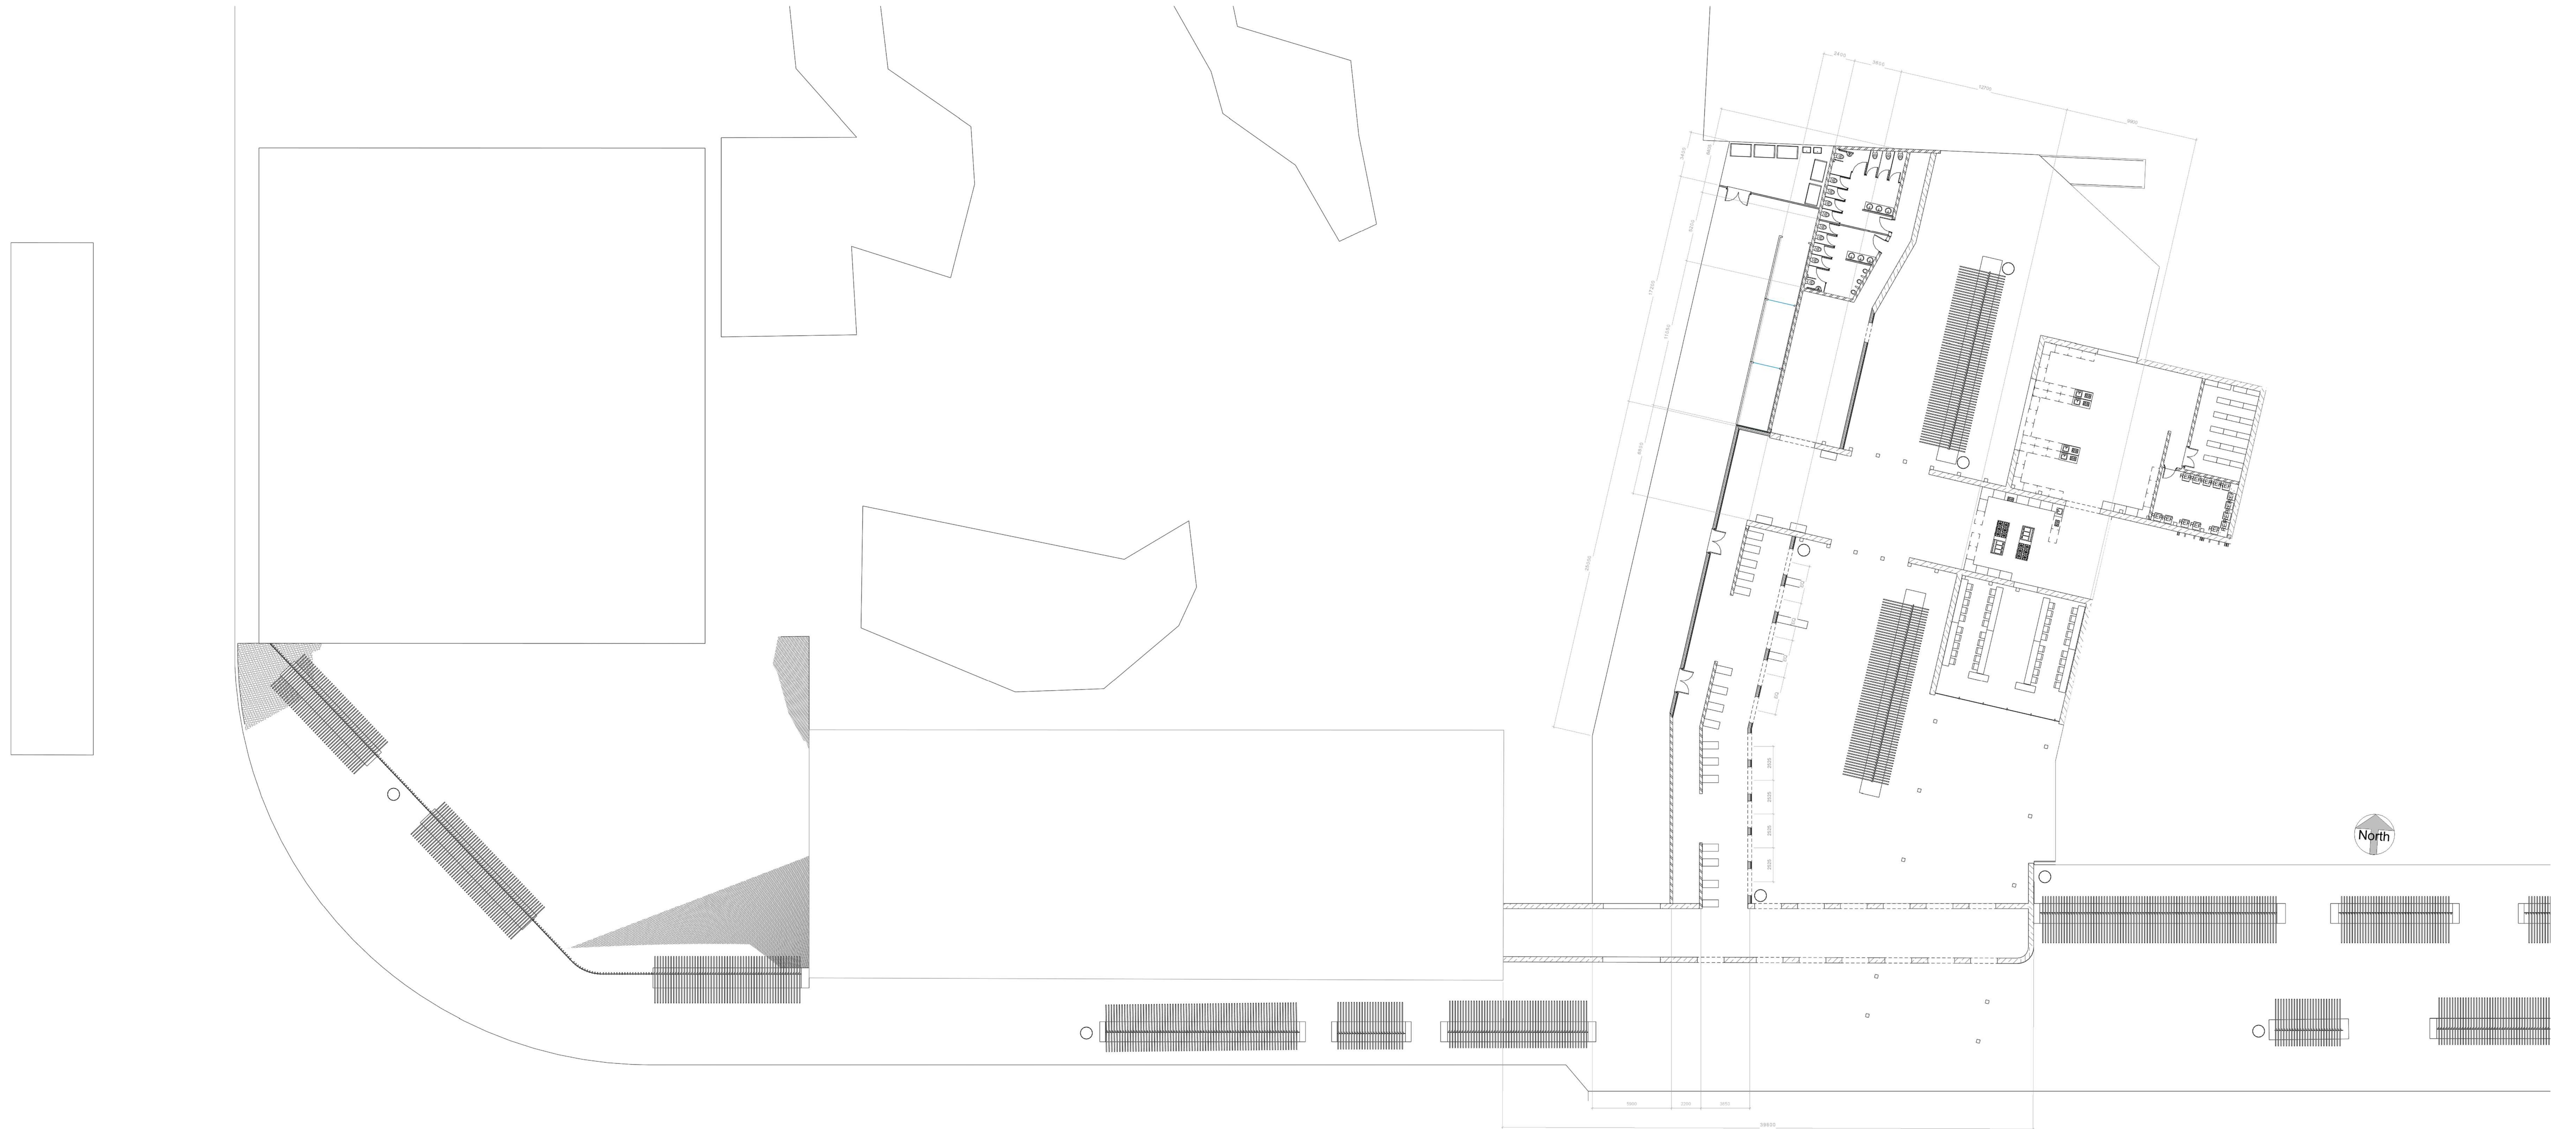


 


Ground Floor Restaurant and Zoo entrance Plan

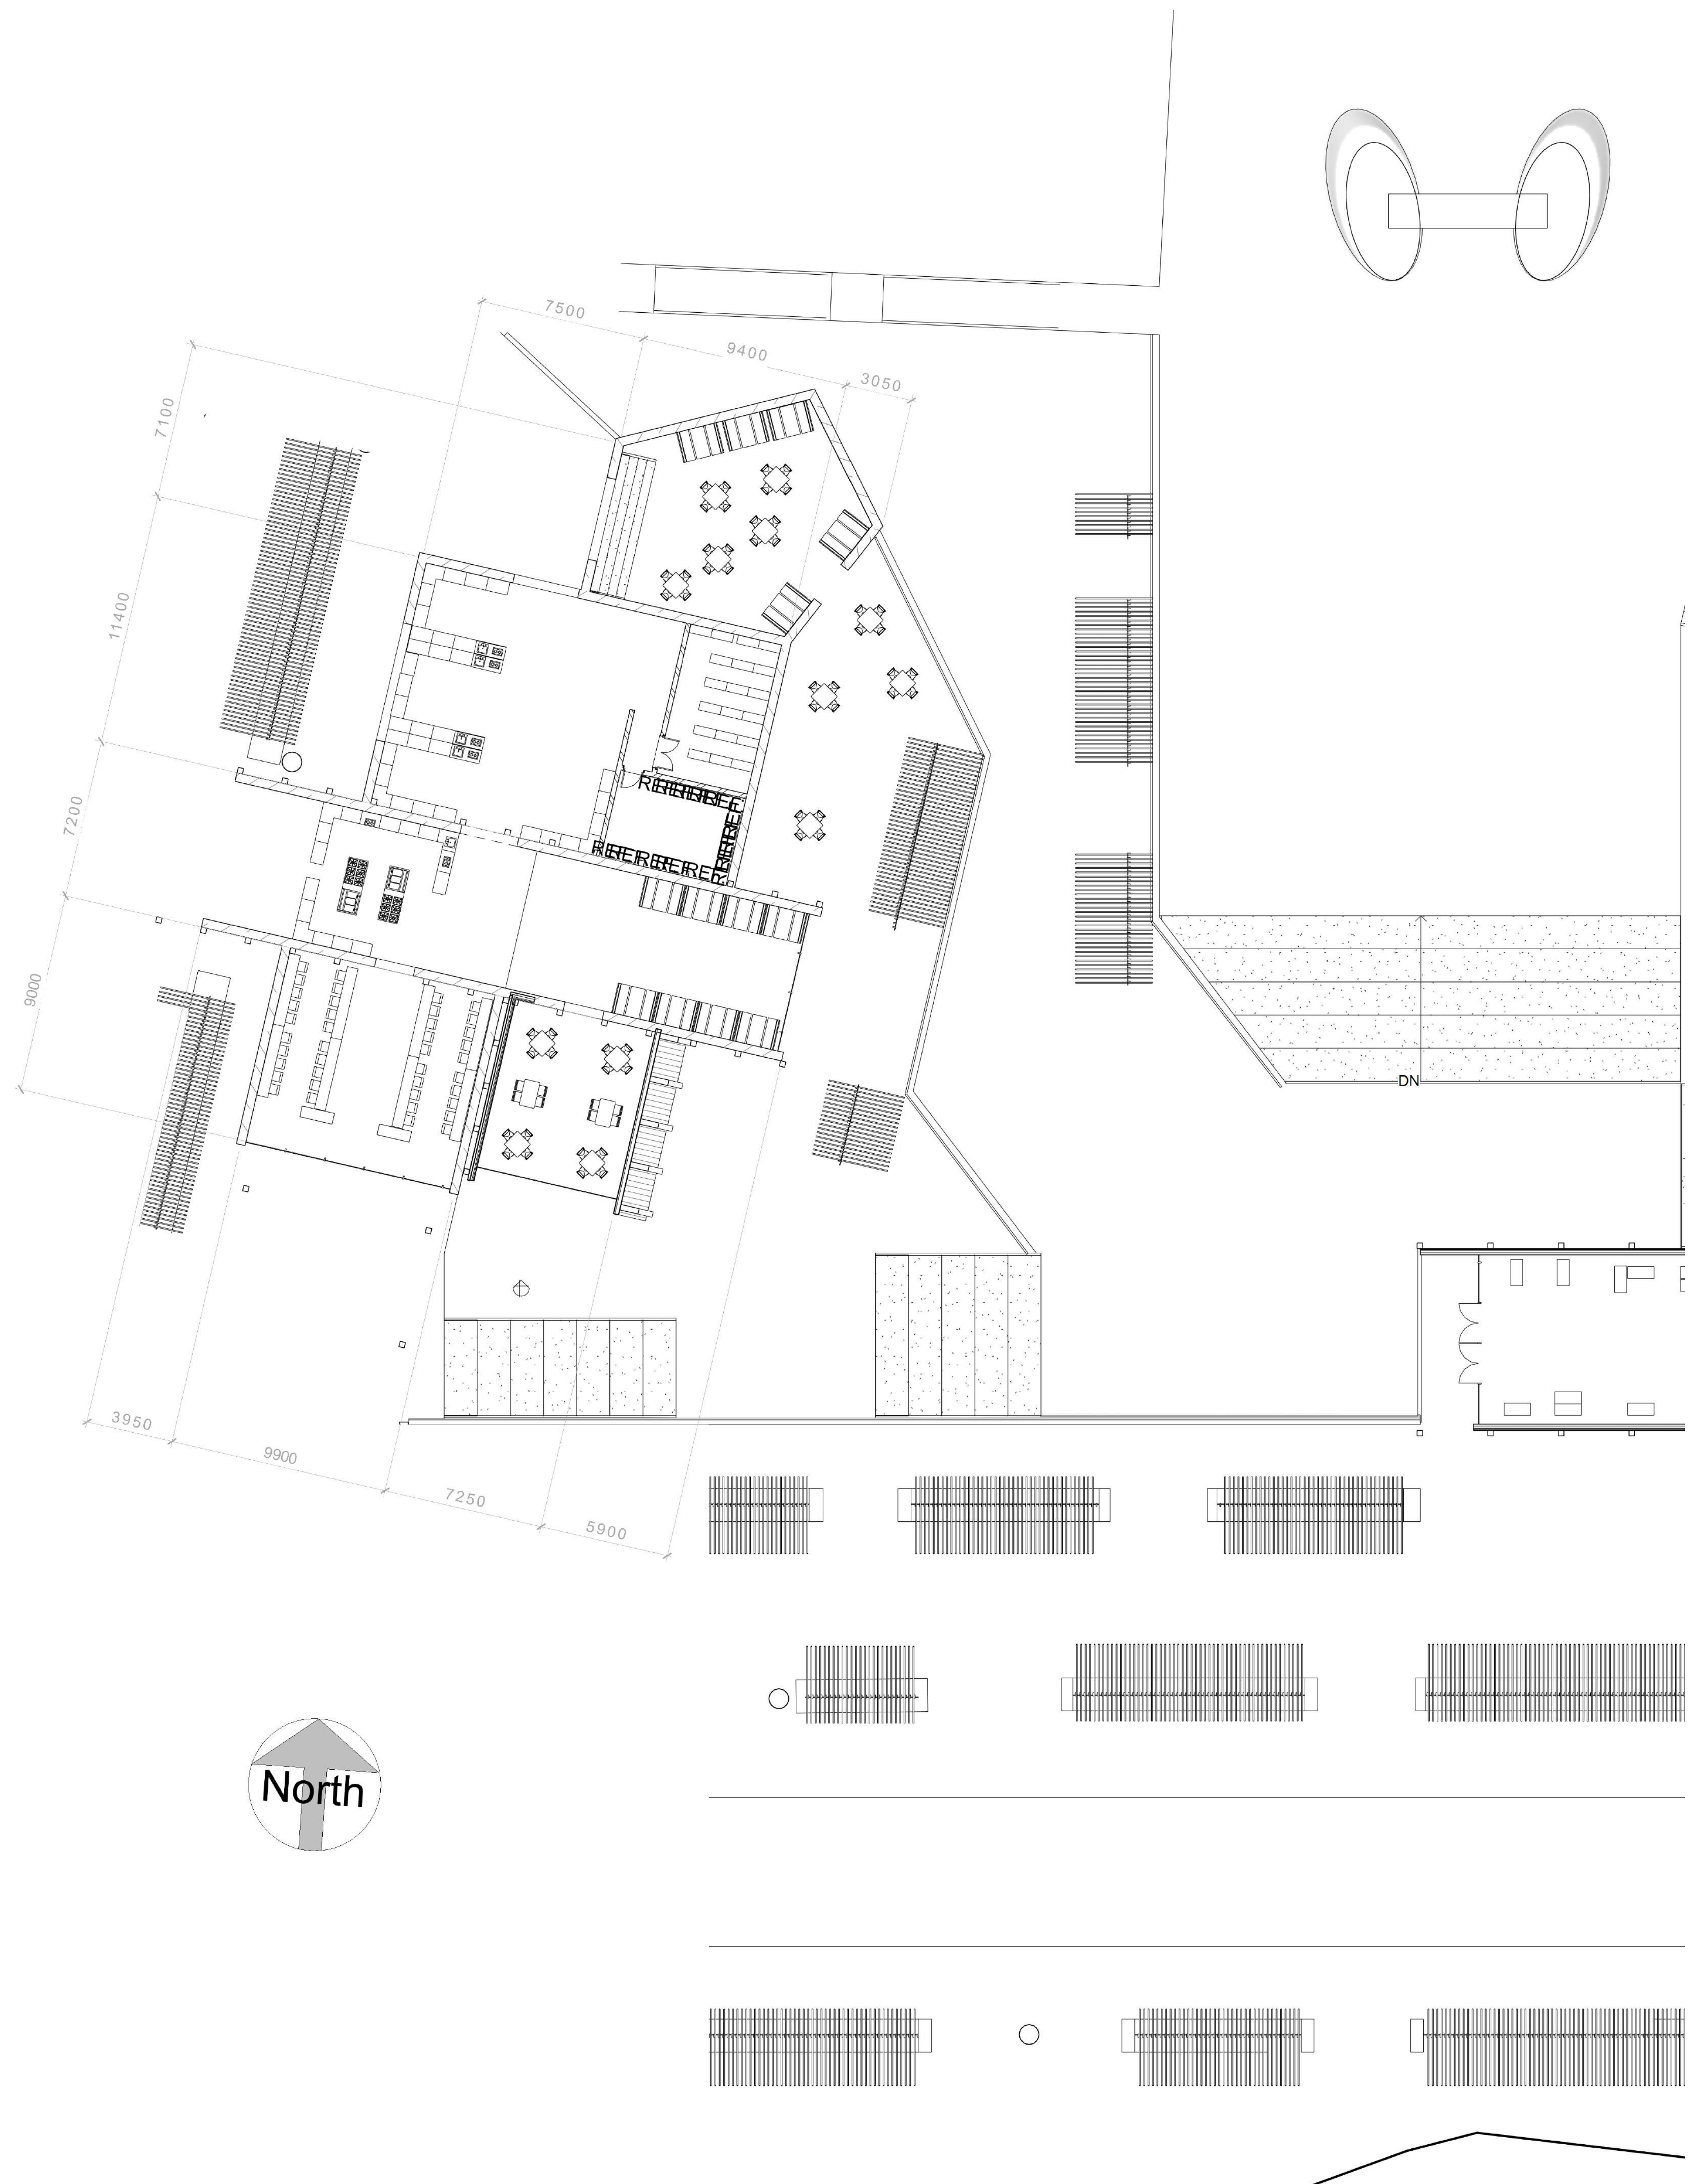

Ground Floor Traders centre Plan




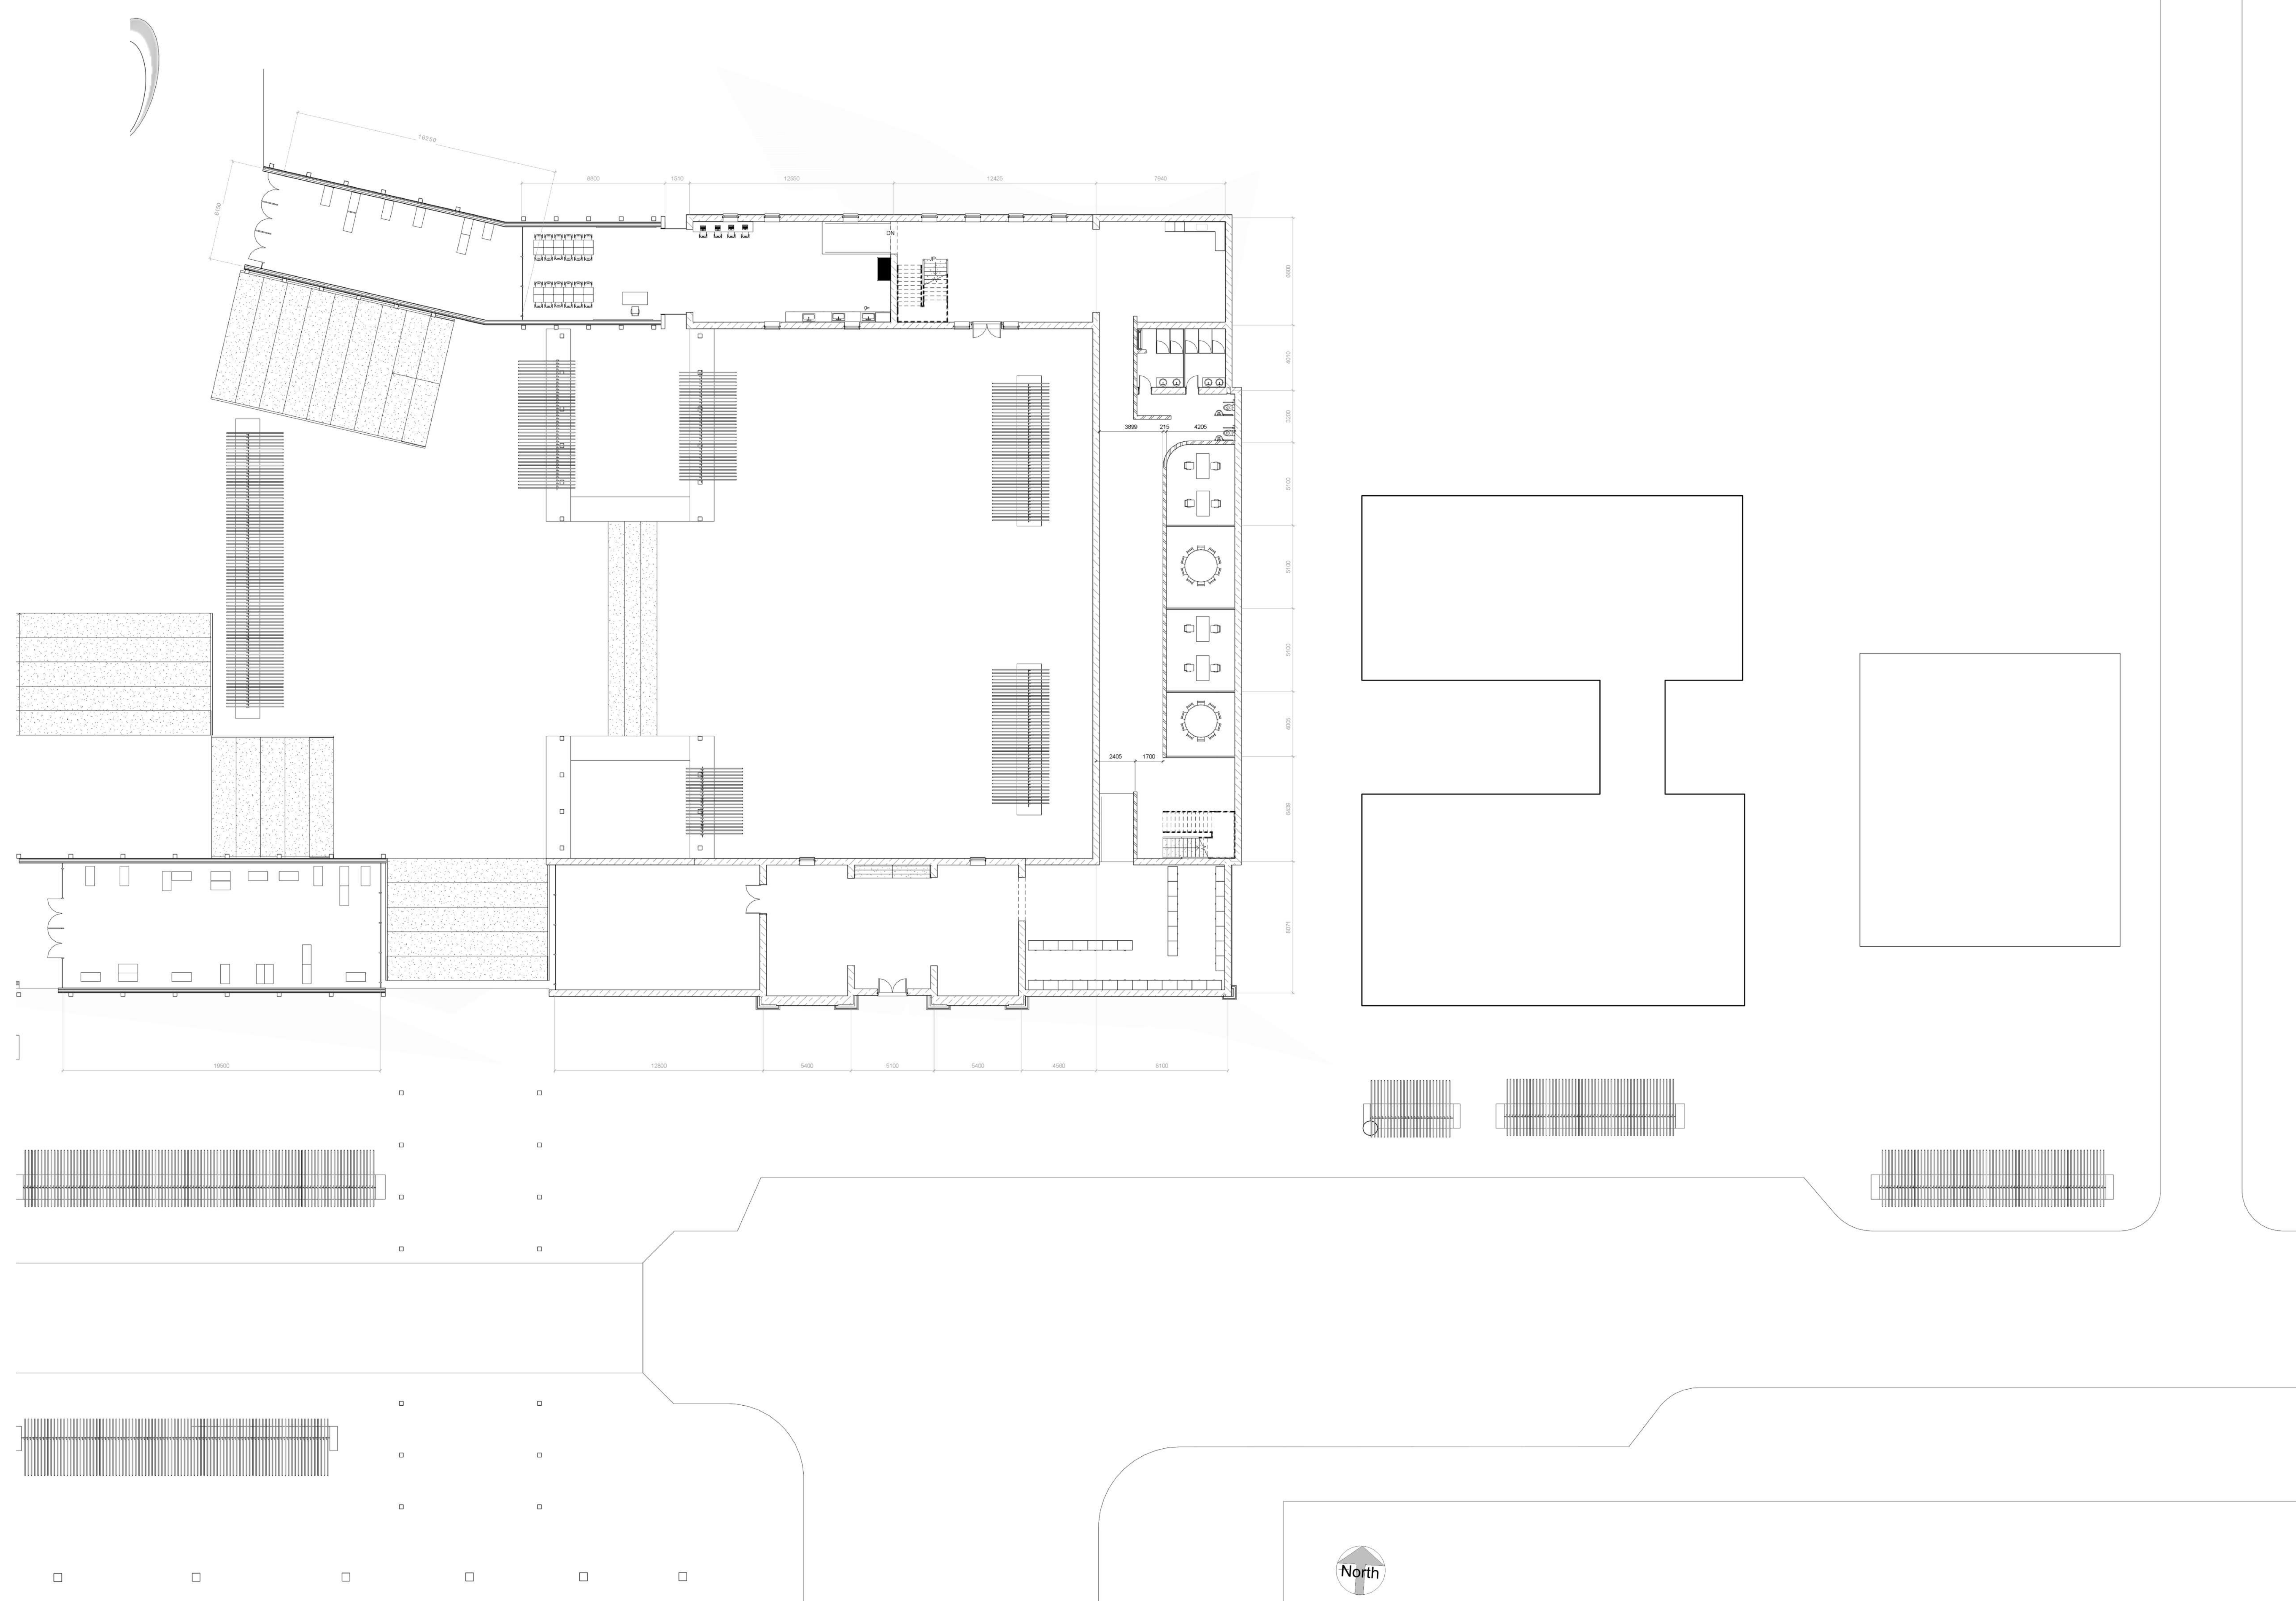


First Floor Traders centre Plan

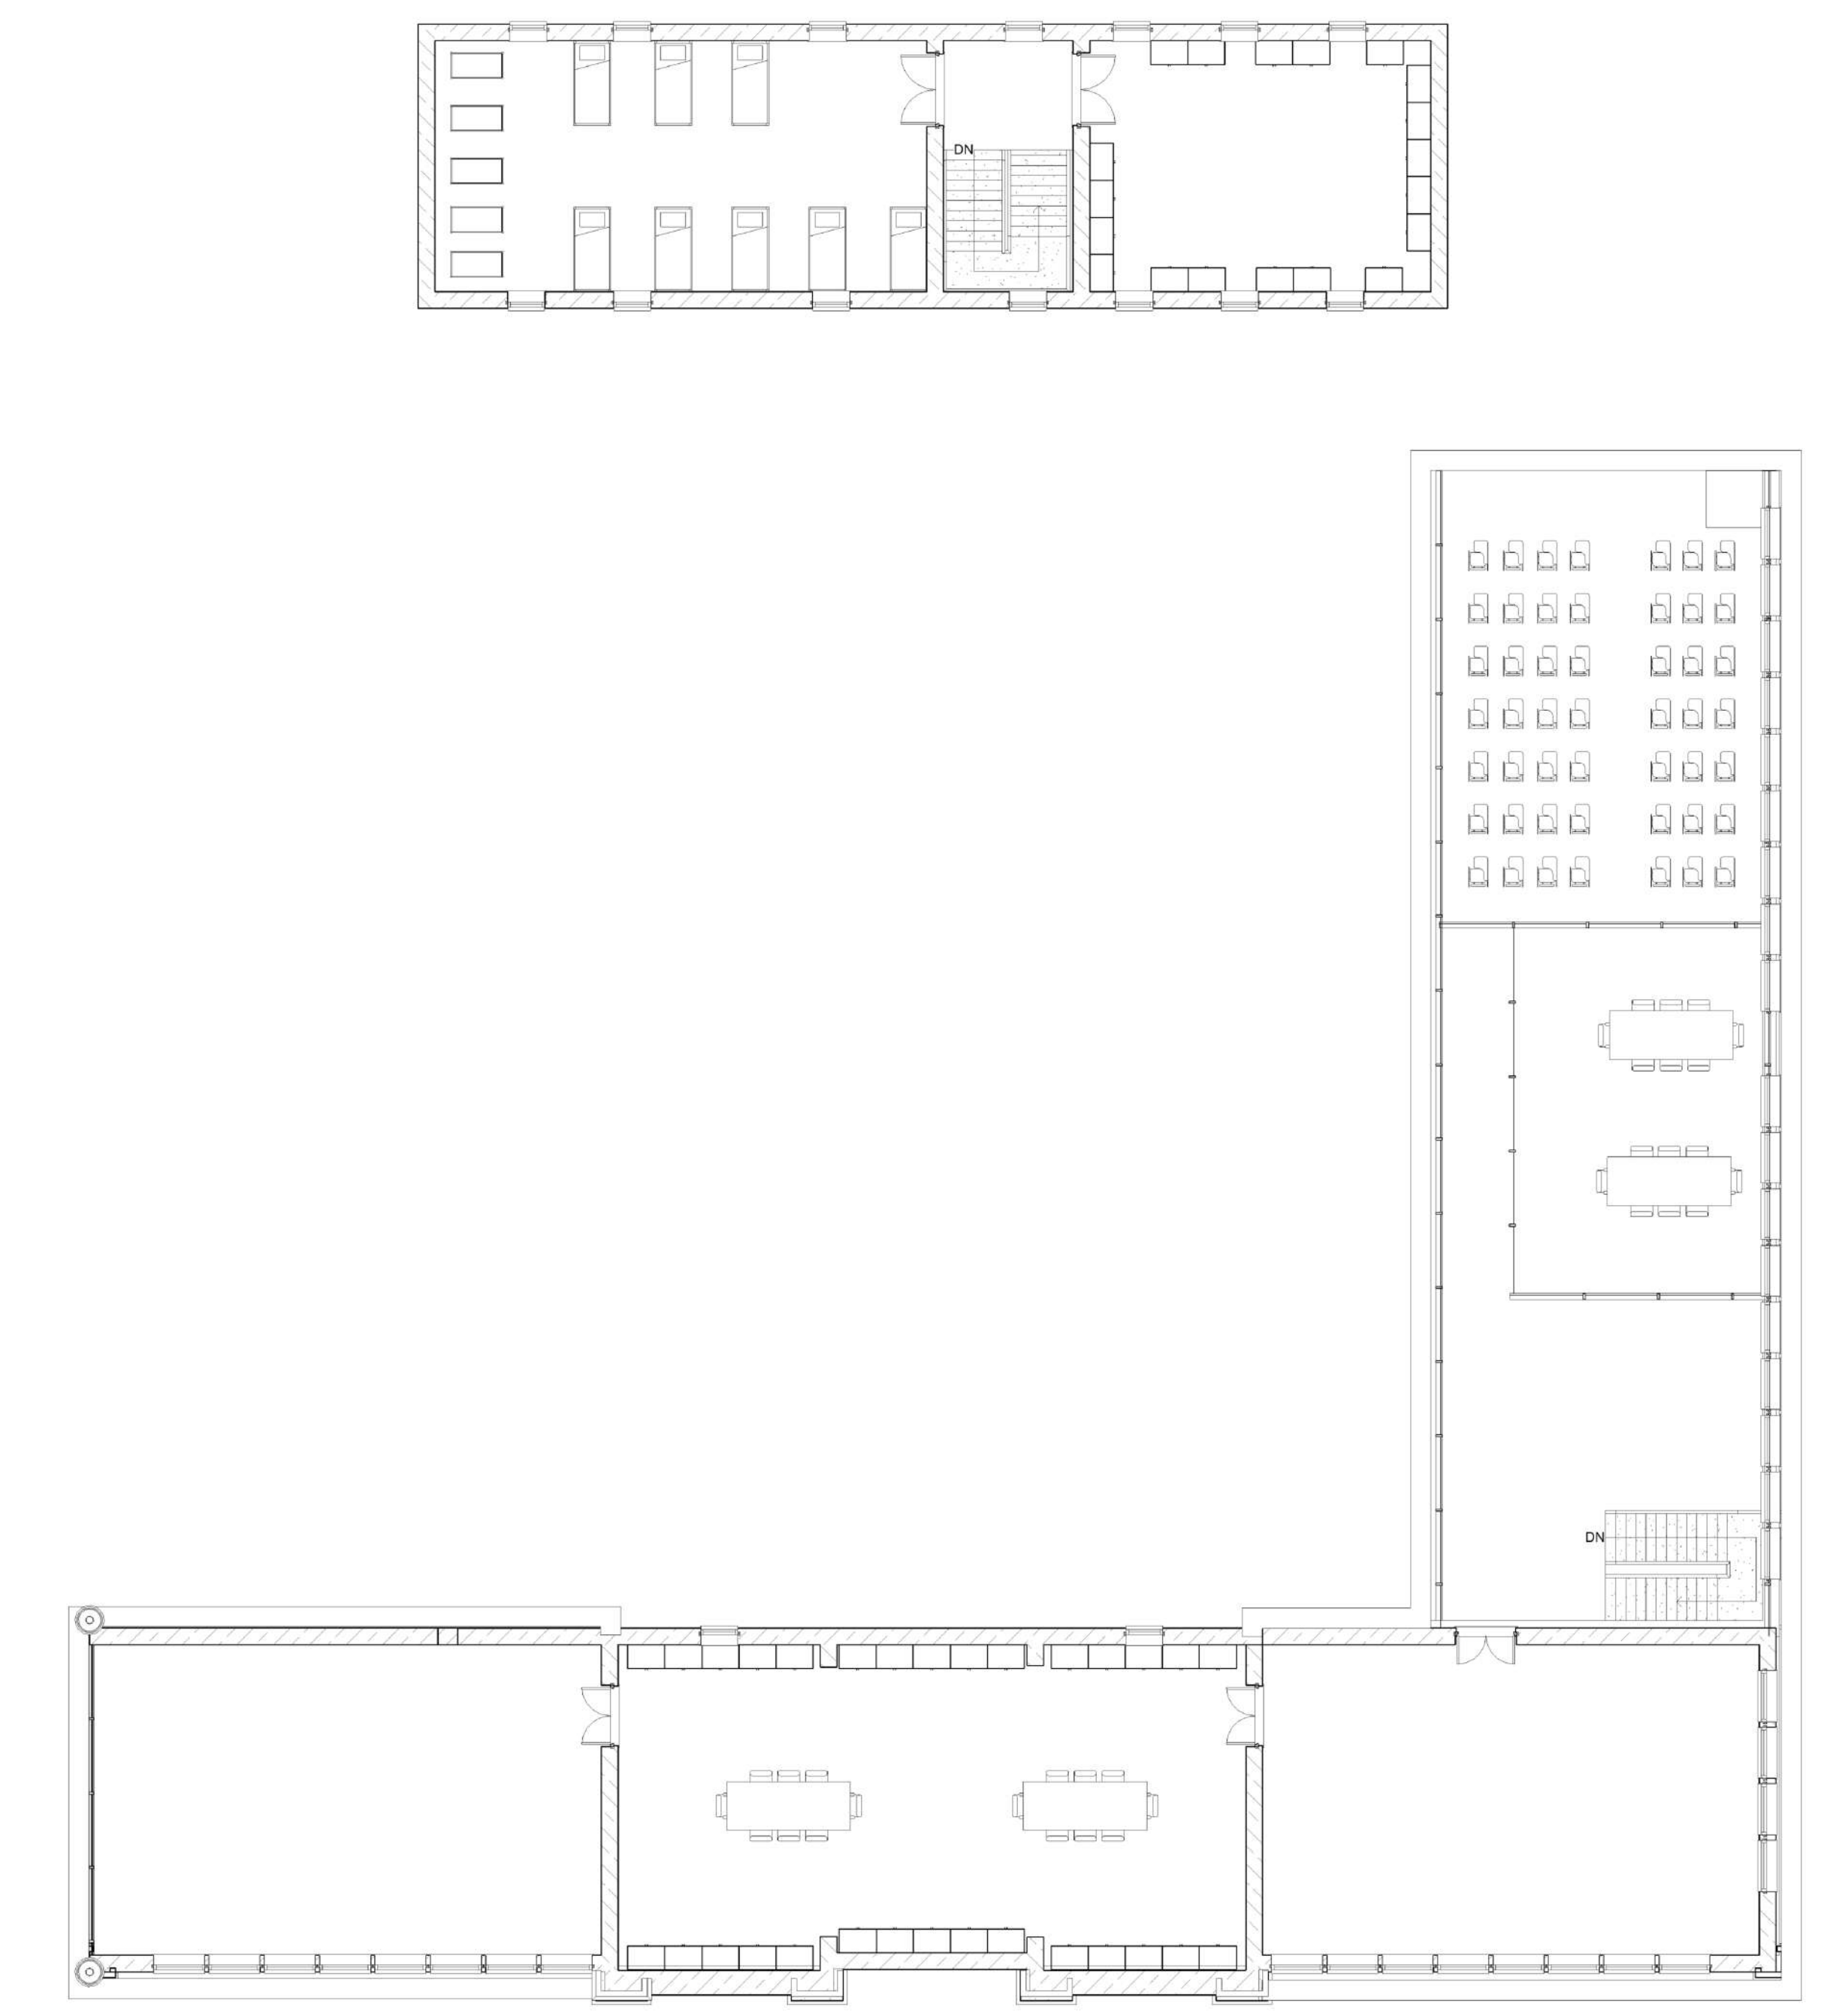



Sections

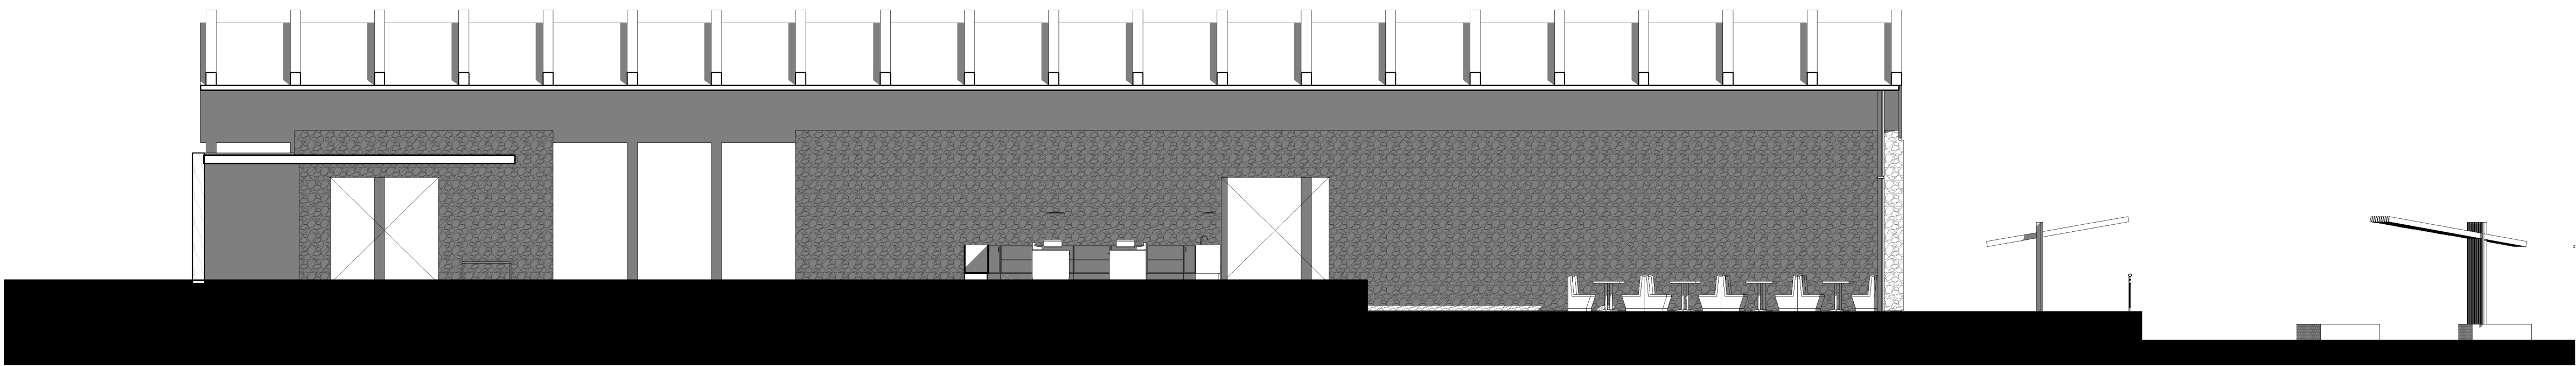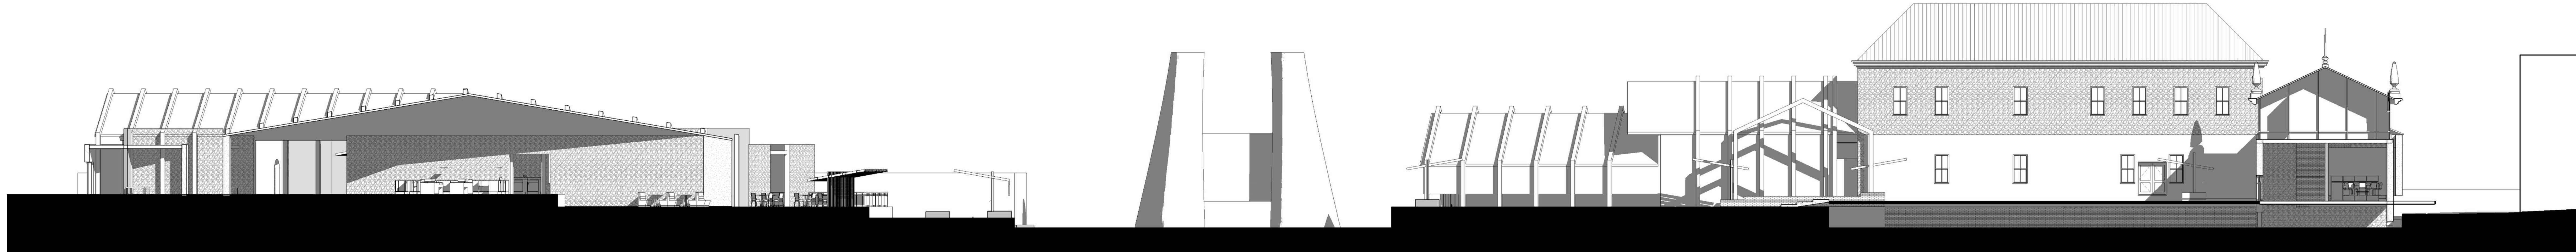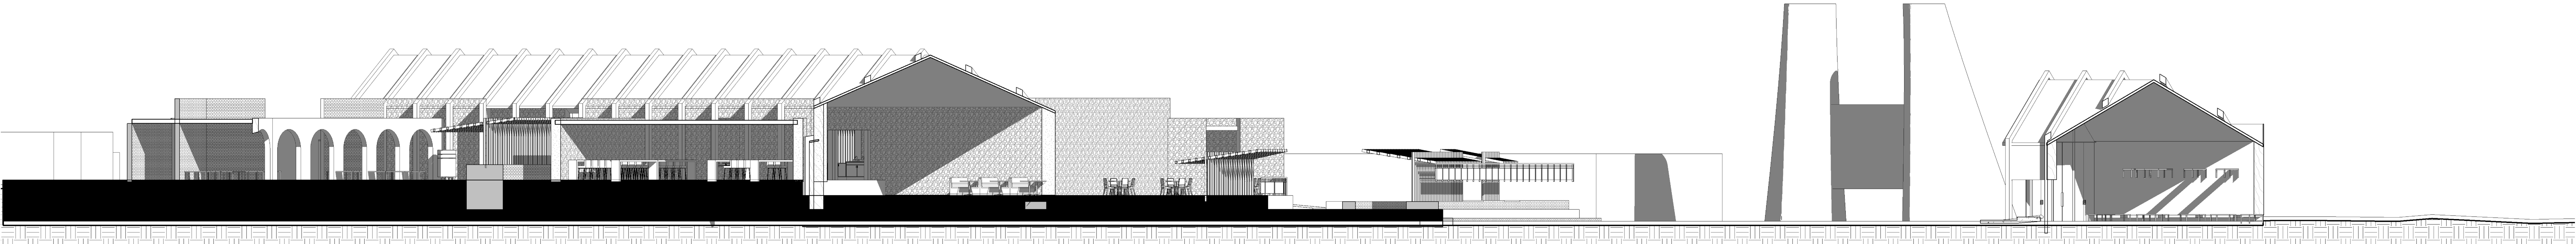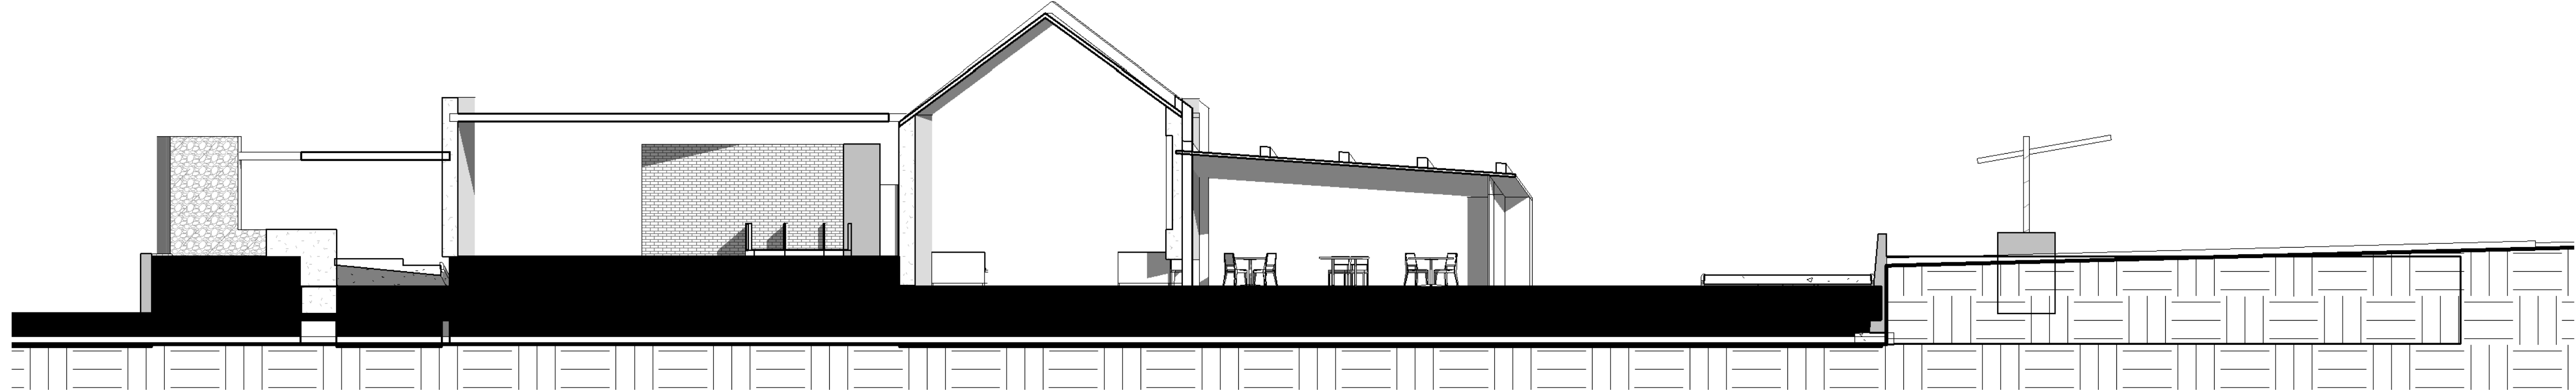

Details and technology

